

- NOTES**
1. ROOM SHAPES AND CONFIGURATION MAY VARY DEPENDING UPON BUILDING DESIGN.
 2. PROVIDE NEGATIVE PRESSURE INCREASING IN AIR QUANTITY FROM LEAST SOILED ROOM (TREATMENT/STORAGE) TO MOST SOILED ROOM (UNDRESS).

KEY NOTES

1. MOUNT A5145, HOOK, AT 1524 [5'-0"] AFF.
2. MOUNT A5145, HOOK, AT 1372 [4'-0"] AFF.
3. HAZARDOUS WASTE CONTAINER FOR M4657, DECONTAMINATION TABLETOP.
4. PROVIDE 1219 [4'-0"] WIDE DOOR.
5. TREATMENT NOT REQUIRED FOR ARMY PROJECTS. PROVIDE TRANSFER AIR FROM CORRIDOR OR ADJACENT SPACE WHEN TREATMENT ROOM IS NOT PROVIDED.
6. FLOOR DRAIN.

NBC DECONTAMINATION CENTER (NBCD1) 3.05.01

EMERGENCY SERVICES

FLOOR/EQUIPMENT PLAN


44.59 NSM (480 NSF)

DATE: 01/28/2002

0 1000 2000



1:50 SCALE (MILLIMETERS)

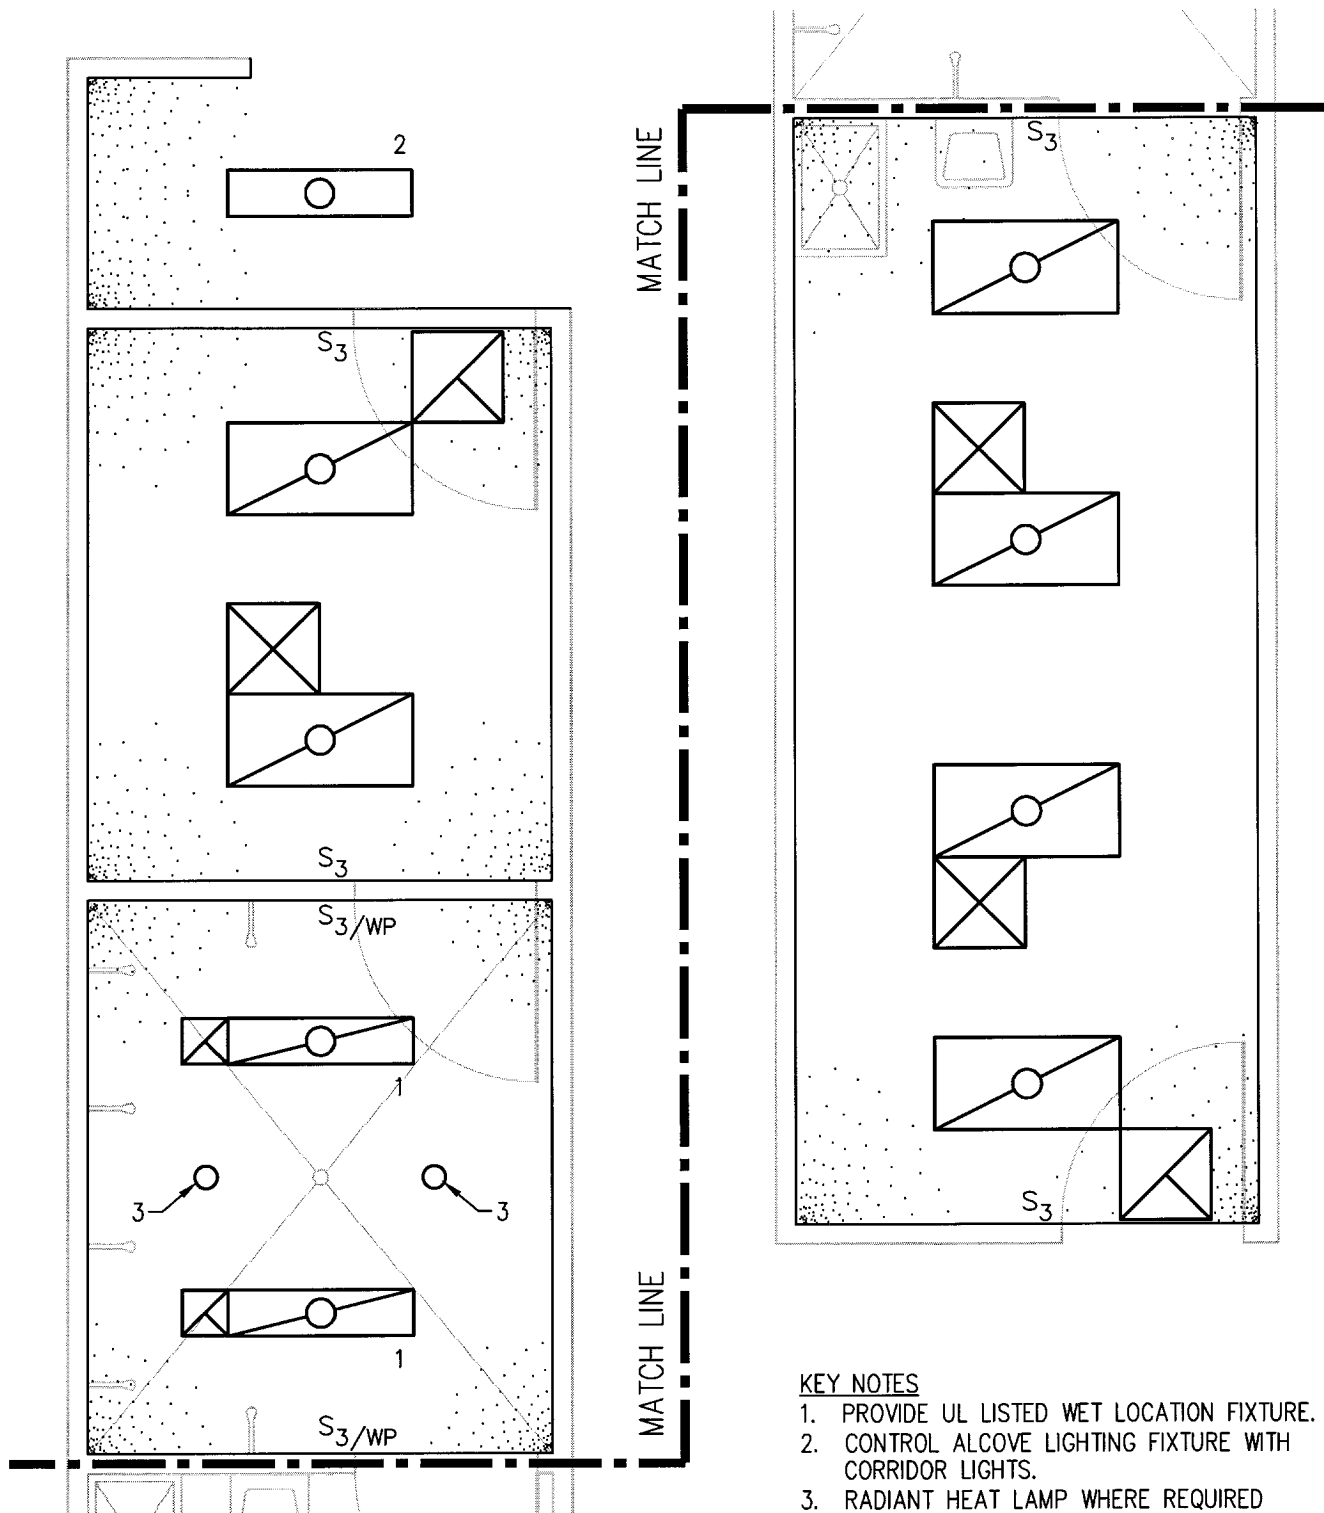

NBC DECONTAMINATION CENTER (NBCD1) 3.05.01

EMERGENCY SERVICES


CEILING PLAN

DATE: 01/28/2002


0 1000 2000




1:50 SCALE (MILLIMETERS)

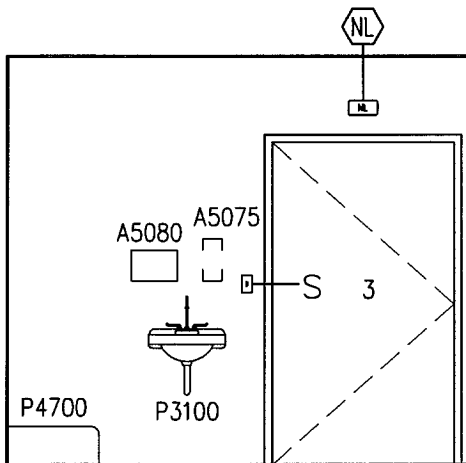

NORTH (TREATMENT/STORAGE)⁴

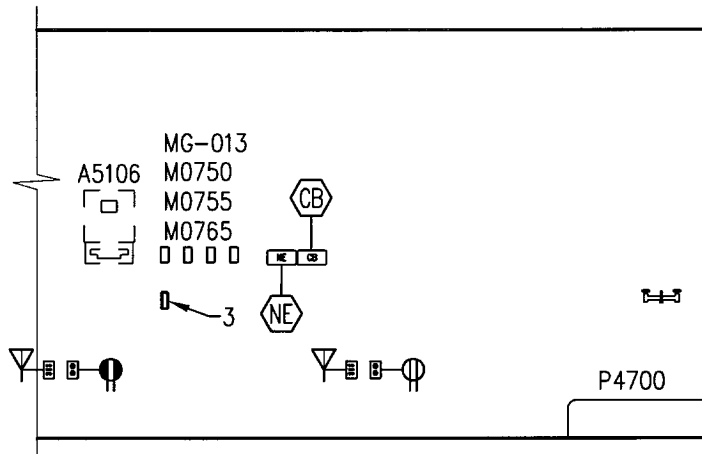

WEST (TREATMENT/STORAGE)⁴

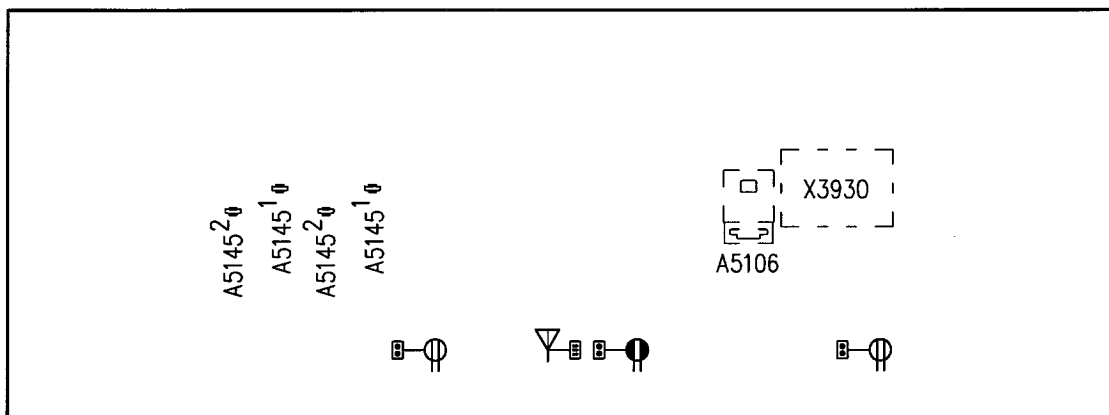

EAST (TREATMENT/STORAGE)⁴

NOTES

1. SEE TYPICAL EQUIPMENT MOUNTING HEIGHTS BEGINNING ON SHEET 7.01.01.
2. ROOM SHAPES AND CONFIGURATION MAY VARY DEPENDING UPON BUILDING DESIGN.

KEY NOTES

1. MOUNT A5145, HOOK, AT 1524 [5'-0"] AFF.
2. MOUNT A5145, HOOK, AT 1372 [4'-0"] AFF.
3. VACUUM SLIDE.
4. TREATMENT NOT REQUIRED FOR ARMY PROJECTS.

NBC DECONTAMINATION CENTER (NBCD1) 3.05.01

EMERGENCY SERVICES


ELEVATIONS

DATE: 01/28/2002


0 1000 2000




1:50 SCALE (MILLIMETERS)

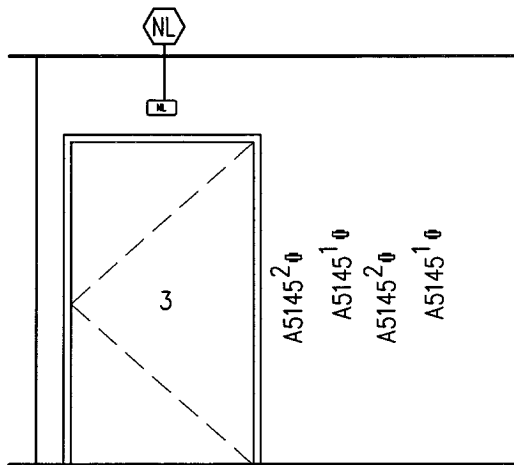


SOUTH (EXTERIOR ALCOVE)

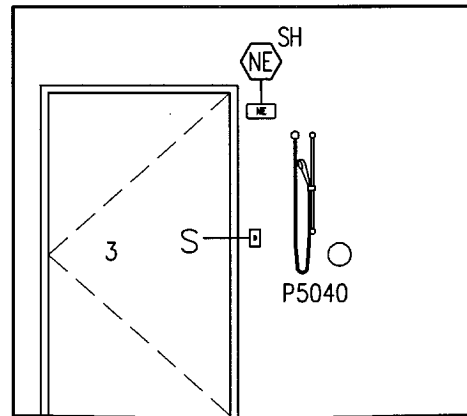

SOUTH (SHOWER)
NORTH OPPOSITE HAND

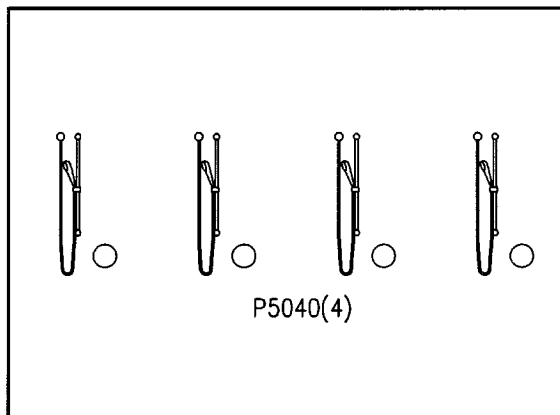

WEST (SHOWER)

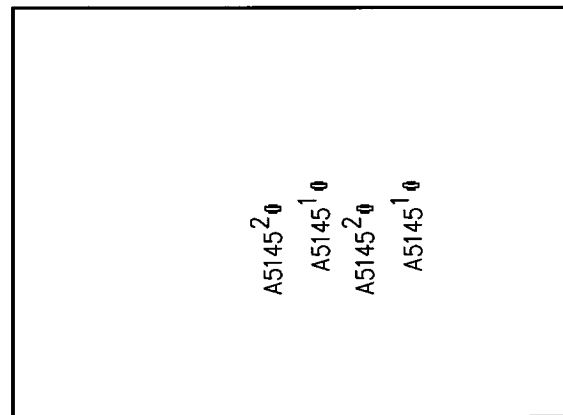

EAST (SHOWER)

NOTES

1. SEE TYPICAL EQUIPMENT MOUNTING HEIGHTS BEGINNING ON SHEET 7.01.01.
2. ROOM SHAPES AND CONFIGURATION MAY VARY DEPENDING UPON BUILDING DESIGN.

KEY NOTES

1. MOUNT A5145, HOOK, AT 1524 [5'-0"] AFF.
2. MOUNT A5145, HOOK, AT 1372 [4'-0"] AFF.
3. PROVIDE 1219 [4'-0"] WIDE DOOR.

NBC DECONTAMINATION CENTER (NBCD1) 3.05.01

EMERGENCY SERVICES

ELEVATIONS

DATE: 01/28/2002

0 1000 2000



1:50 SCALE (MILLIMETERS)

Medical Equipment Room Guide Plates

3.05 Emergency Services

Plate Number 3.05.01

Room Name NBC DECONTAMINATION CENTER (UNDRESS)

SEPS # NBCD1

JSN	Nomenclature	Qty	Army	Navy	AF	Utilities					
			Cat	Cat	Cat	1	2	3	4	5	6
A5025	Bench, Locker Room, Portable	2	C	C	C
A5106	Waste Disposal Unit, Sharps w/Glove Dispenser	1	C	A	C
F2020	Can, Trash, 44 Gallon	2	C	C	C
M3070	Hamper, Linen, Mobile, w/Lid	2	C	C	C
M3072	Frame, Infectious Waste Bag w/Lid	2	C	C	C

Medical Equipment Room Guide Plates

3.05 Emergency Services

Plate Number 3.05.01A

Room Name NBC DECON, CENTER (SHOWER)

SEPS # NBCD1

JSN	Nomenclature	Qty	Army	Navy	AF	Utilities					
			Cat	Cat	Cat	1	2	3	4	5	6
A5145	Hook, Garment, Double, SS, Surface Mounted	4	A	A	A	J
P5040	Shower, Single, Hand-Held	6	A	A	A	D

Medical Equipment Room Guide Plates

3.05 Emergency Services

Plate Number 3.05.01B

Room Name NBC DECON, CENTER (TREATMENT/STORAGE)

SEPS # NBCE1

JSN	Nomenclature	Qty	Army	Navy	AF	Utilities					
			Cat	Cat	Cat	1	2	3	4	5	6
A5075	Dispenser, Soap, Disposable	1	C	C	C
A5080	Dispenser, Paper Towel, SS, Surface Mounted	1	A	A	A	J
A5106	Waste Disposal Unit, Sharps w/Glove Dispenser	3	C	A	C
A5145	Hook, Garment, Double, SS, Surface Mounted	4	A	A	A	J
E0954	Cart, Emergency, Mobile, 66"H x 52"W x 22"D	1	C	C	C
E0987	Cart, Closed, Towable, 74"H x 68"W x 30"D	1	C	C	C
F2020	Can, Trash, 44 Gallon	2	C	C	C
M0750	Flowmeter, Air, Connect w/50 PSI Supply	1	C	C	C	.	.	K	.	.	.
M0755	Flowmeter, Oxygen, Low Flow	1	C	C	C	.	.	A	.	.	.
M0765	Regulator, Vacuum	1	C	C	C	.	.	B	.	.	.
M2100	Cart, Shelving, Storage, Mobile, 72" X 48" X 24"	1	C	C	C
M3072	Frame, Infectious Waste Bag w/Lid	1	C	C	C
M4255	Stand, IV, Adjustable	1	C	C	C
M4655	Stretcher, Mobile, CRS, 9 Position	1	C	C	C
M4657	Tabletop, Decontamination	1	C	C	C
M7660	Defibrillator/Monitor/Recorder, Portable	1	C	C	C	.	A
M8810	Stand, Mayo	1	C	C	C
P3100	Lavatory, Vitreous China, Slab Type	1	A	A	A	D
P4700	Sink, Mop, Molded Stone, 10x36x24	1	A	A	A	D
X3930	Illuminator, Film, Double, Wall Mounted, 20x29x6	1	C	C	C	.	A	.	.	.	J

Medical Equipment Room Guide Plates

3.05 Emergency Services

Plate Number 3.05.01C
Room Name NBC DECON, CENTER (ALCOVE)
SEPS # NBCD1

JSN	Nomenclature	Qty	Army	Navy	AF	Utilities					
			Cat	Cat	Cat	1	2	3	4	5	6
A5145	Hook, Garment, Double, SS, Surface Mounted	4	A	A	A	J
M2050	Shelving, Storage, 75"H X 36"W X 14"D	2	C	C	C